

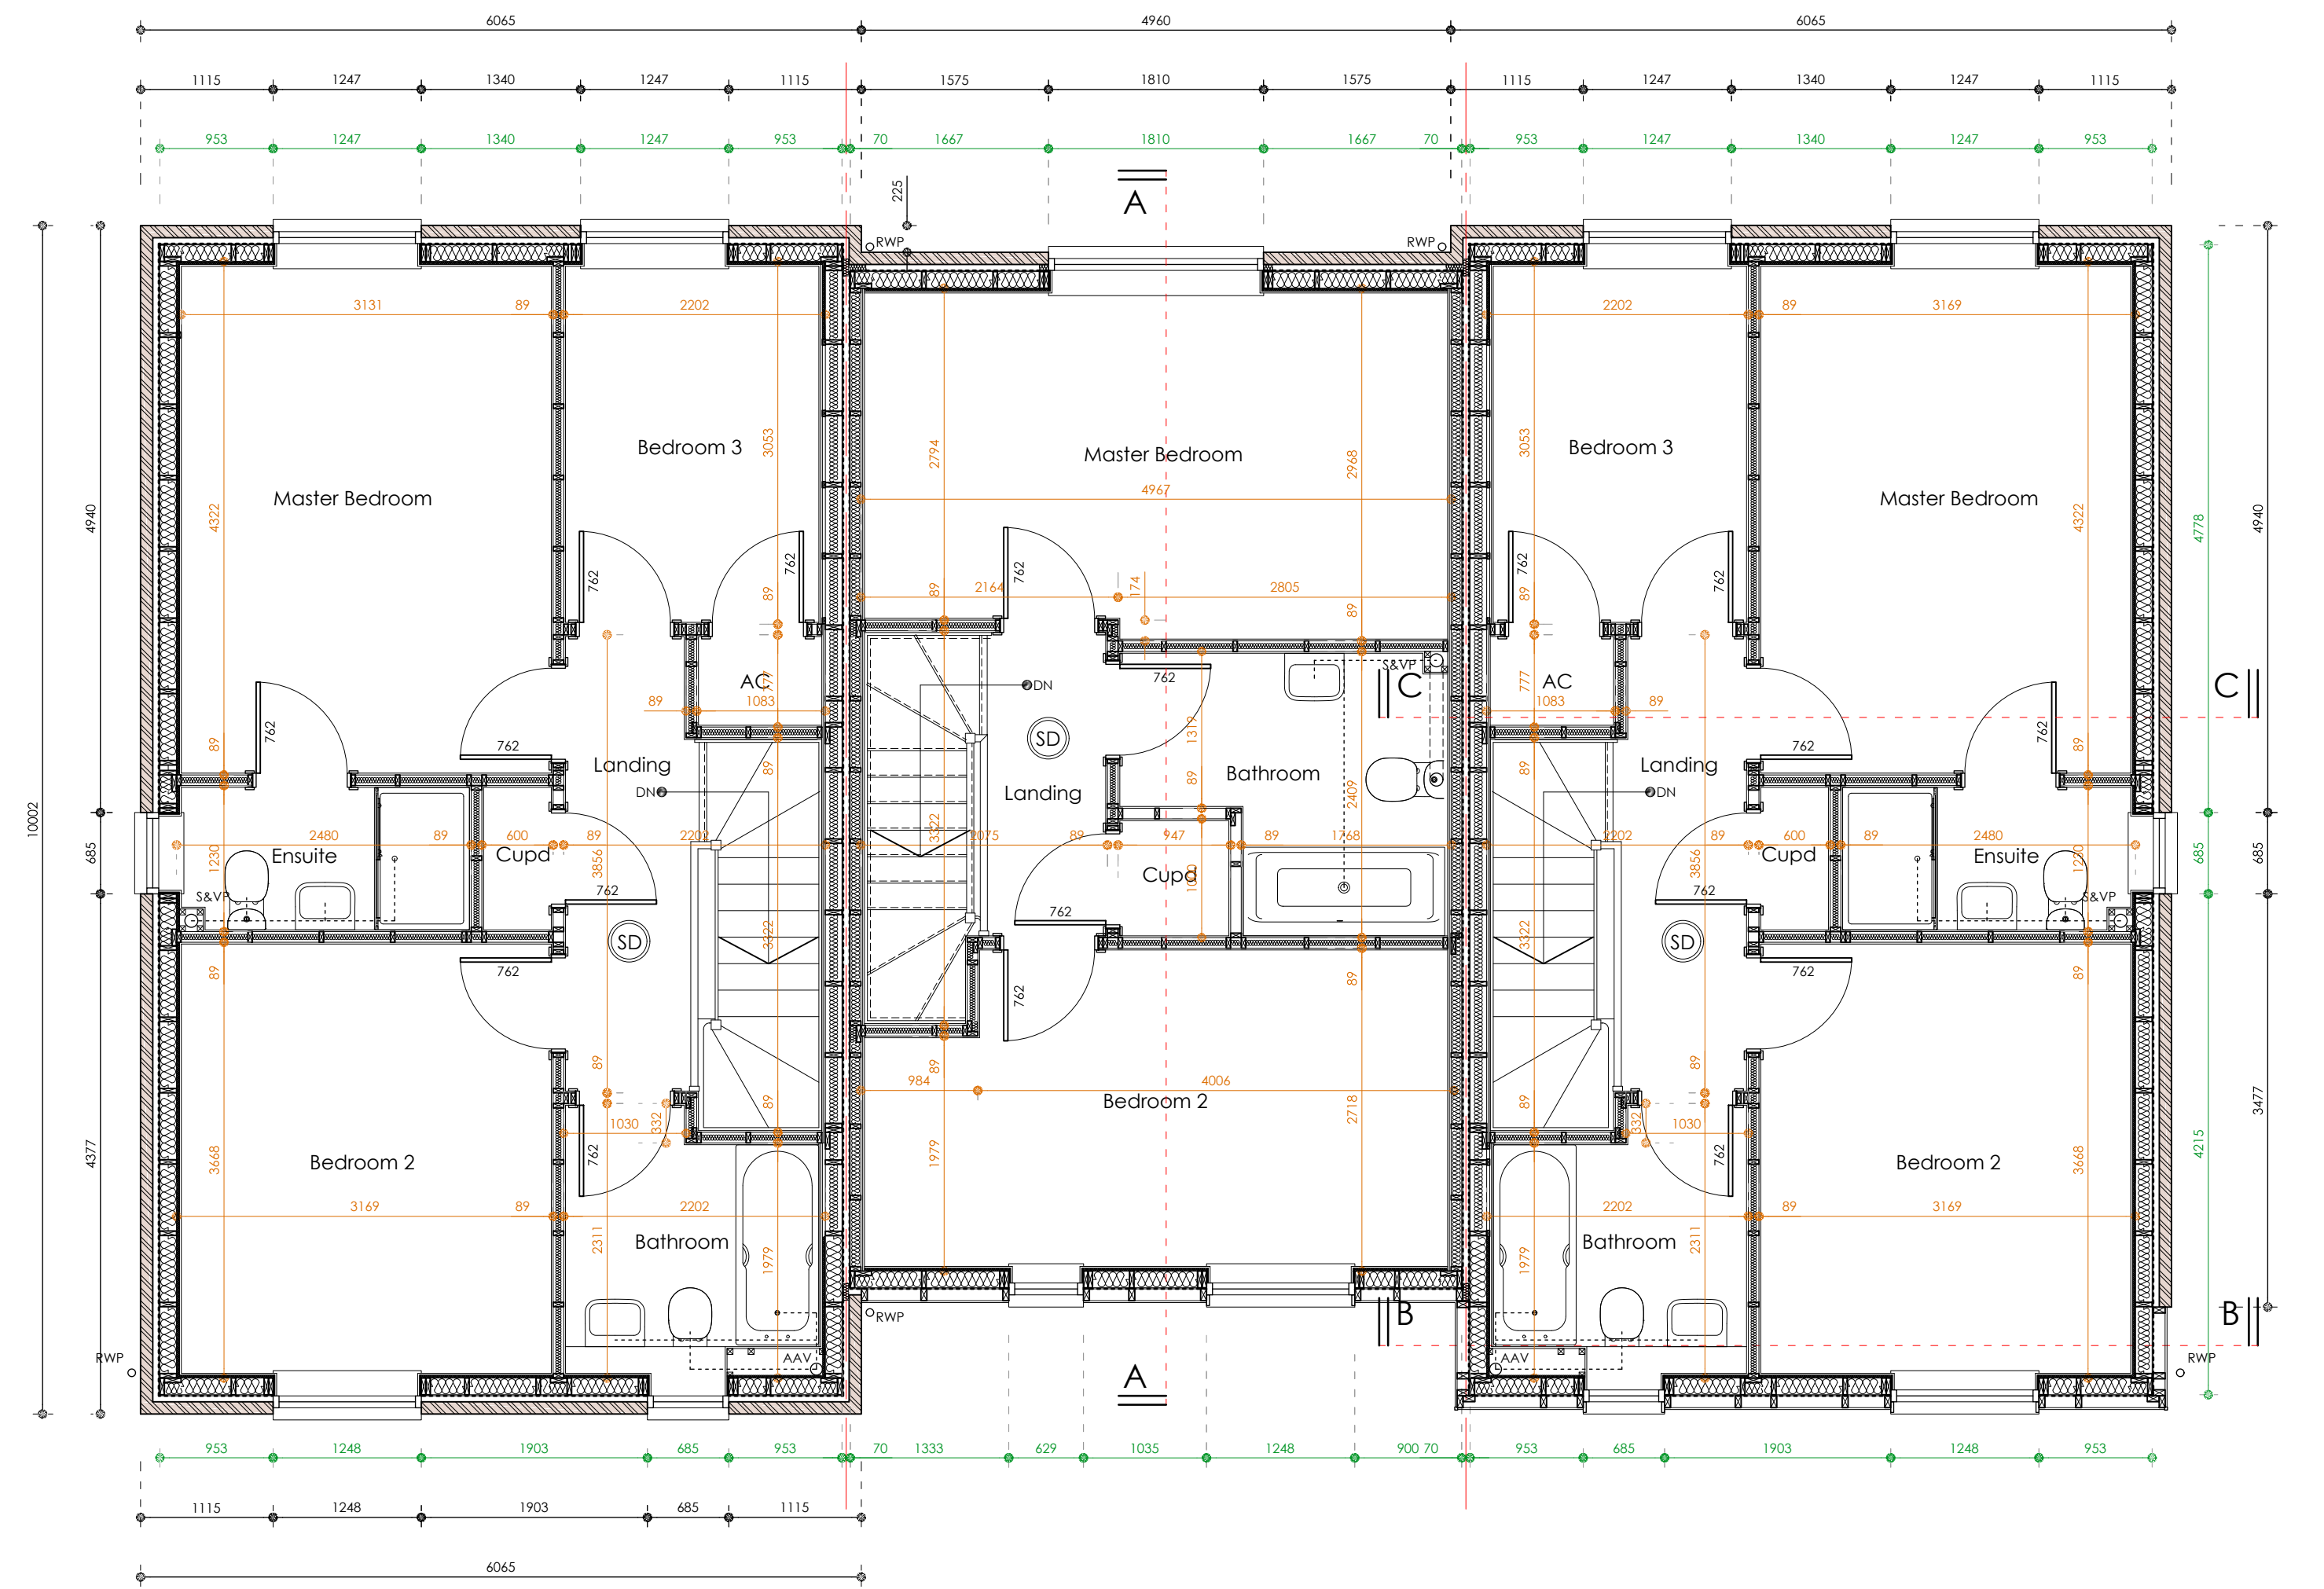


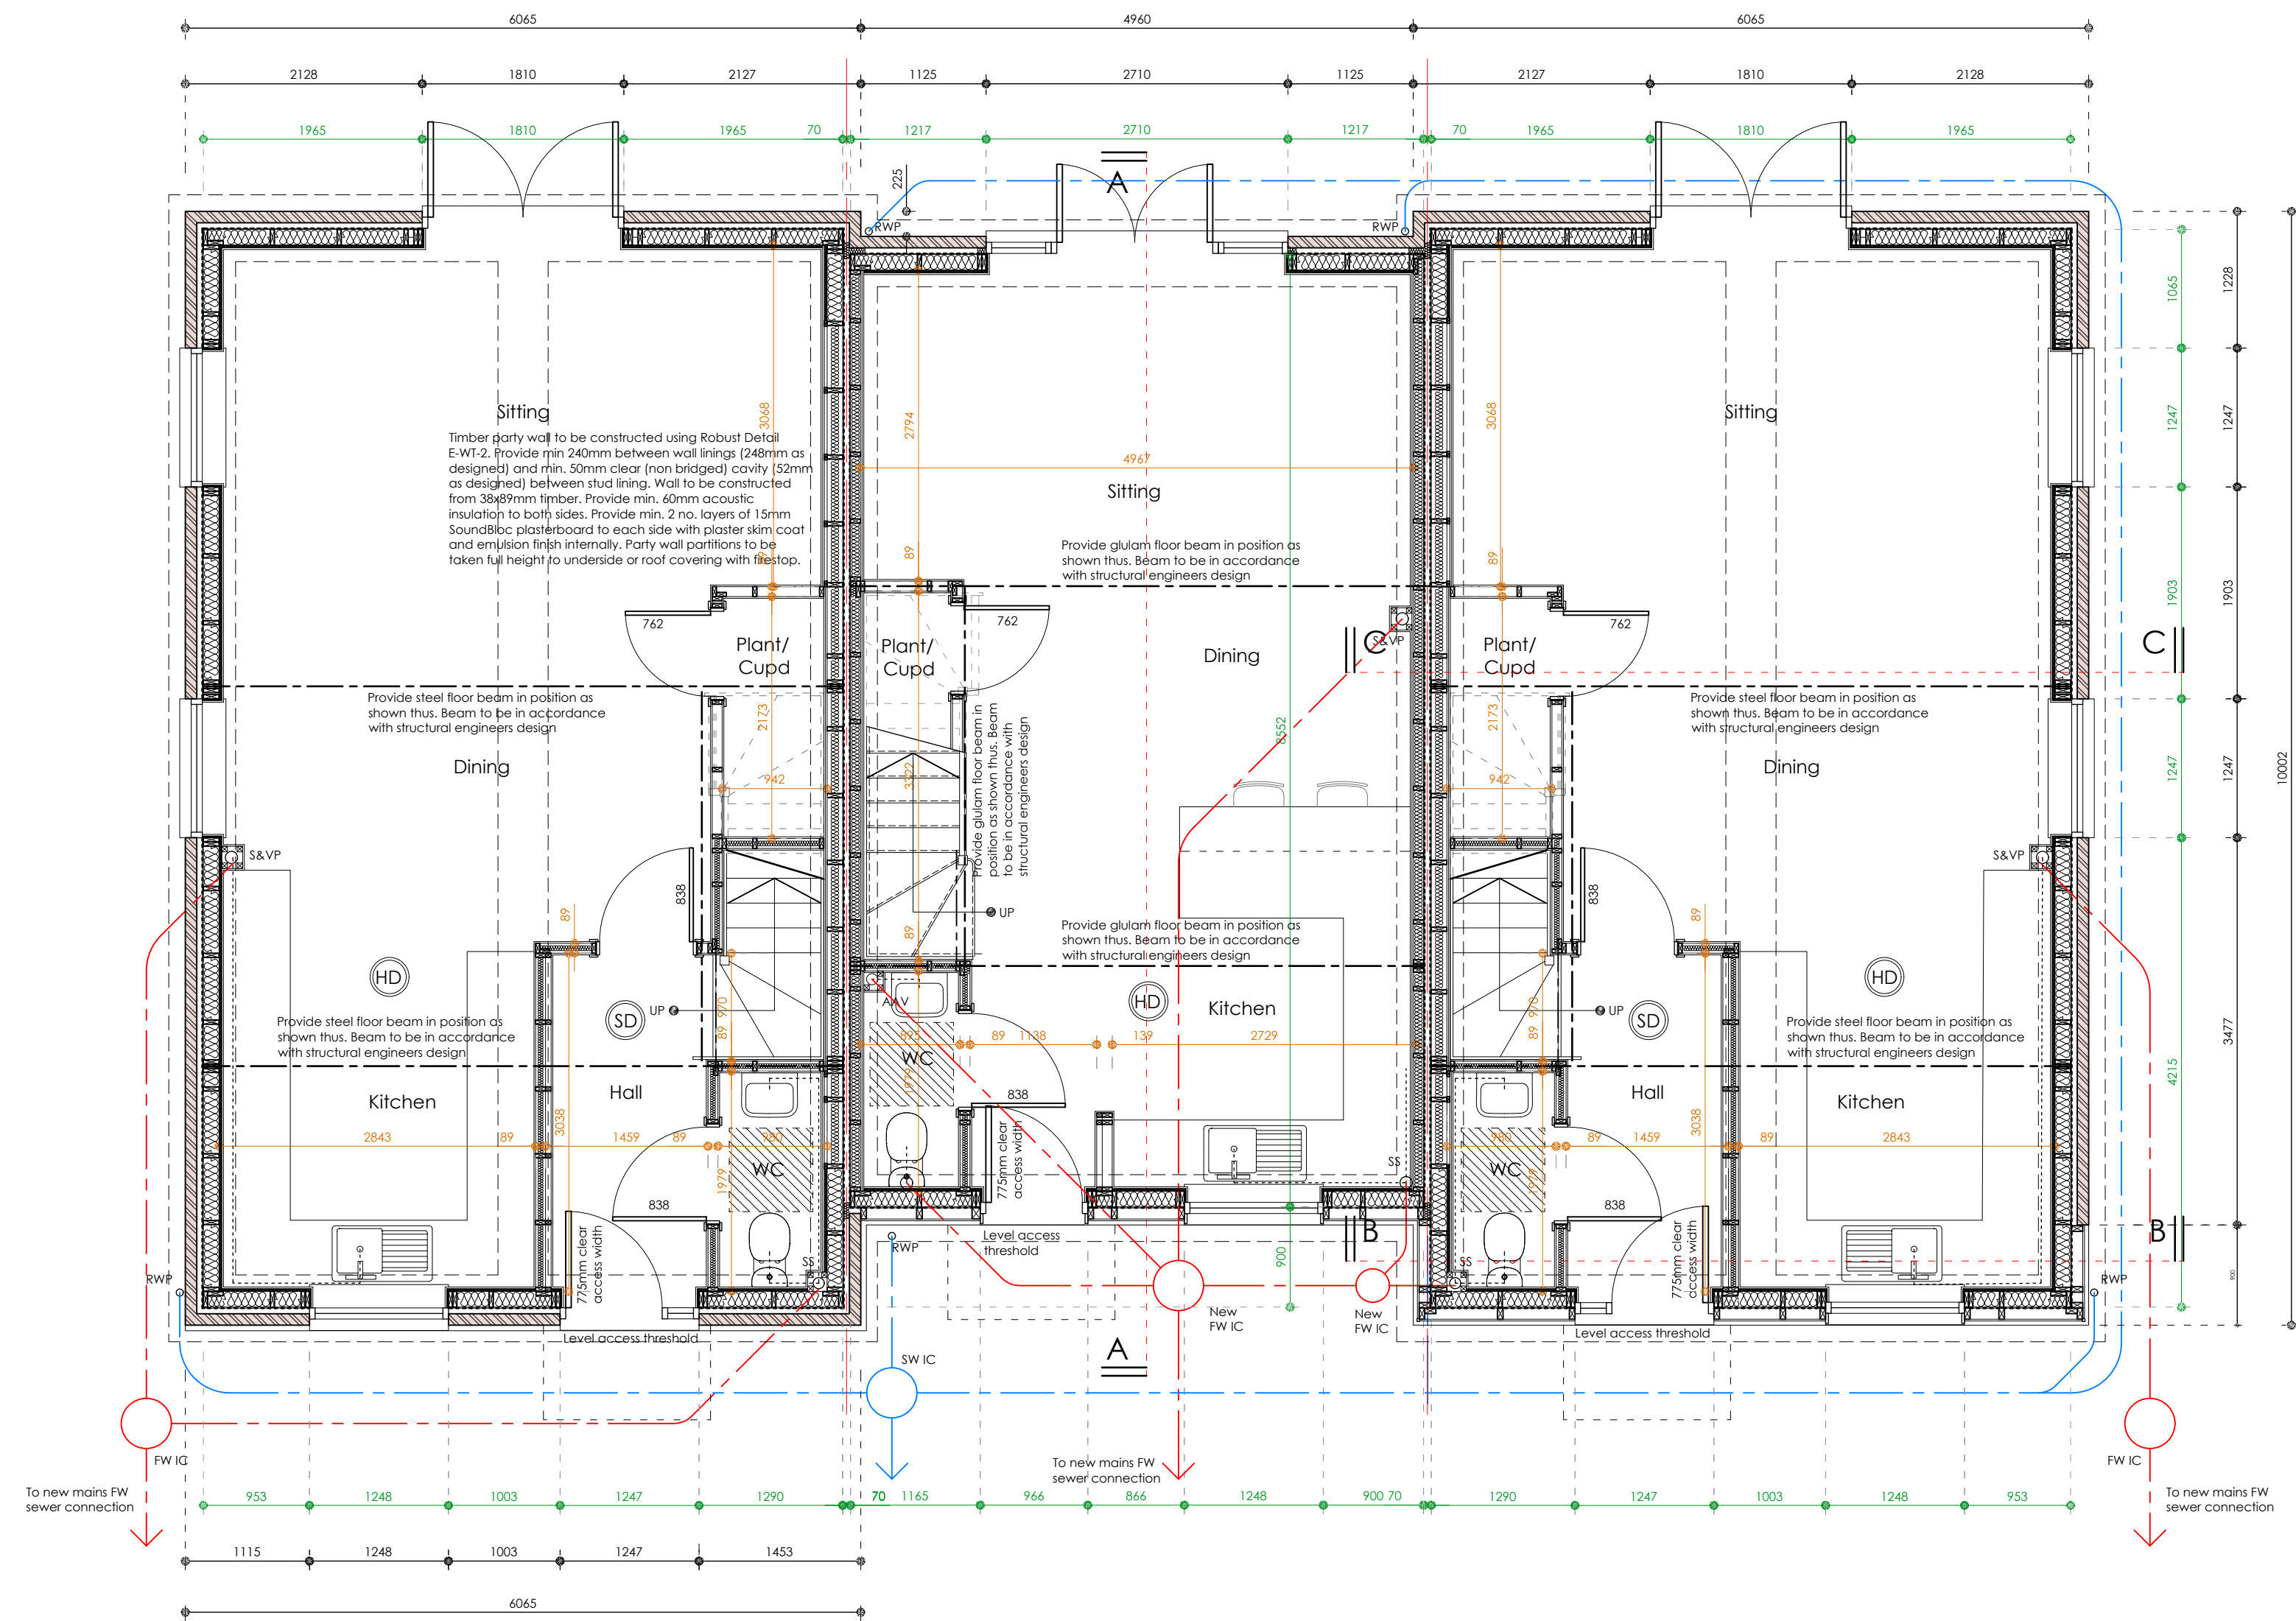

First Floor Plan 1:50

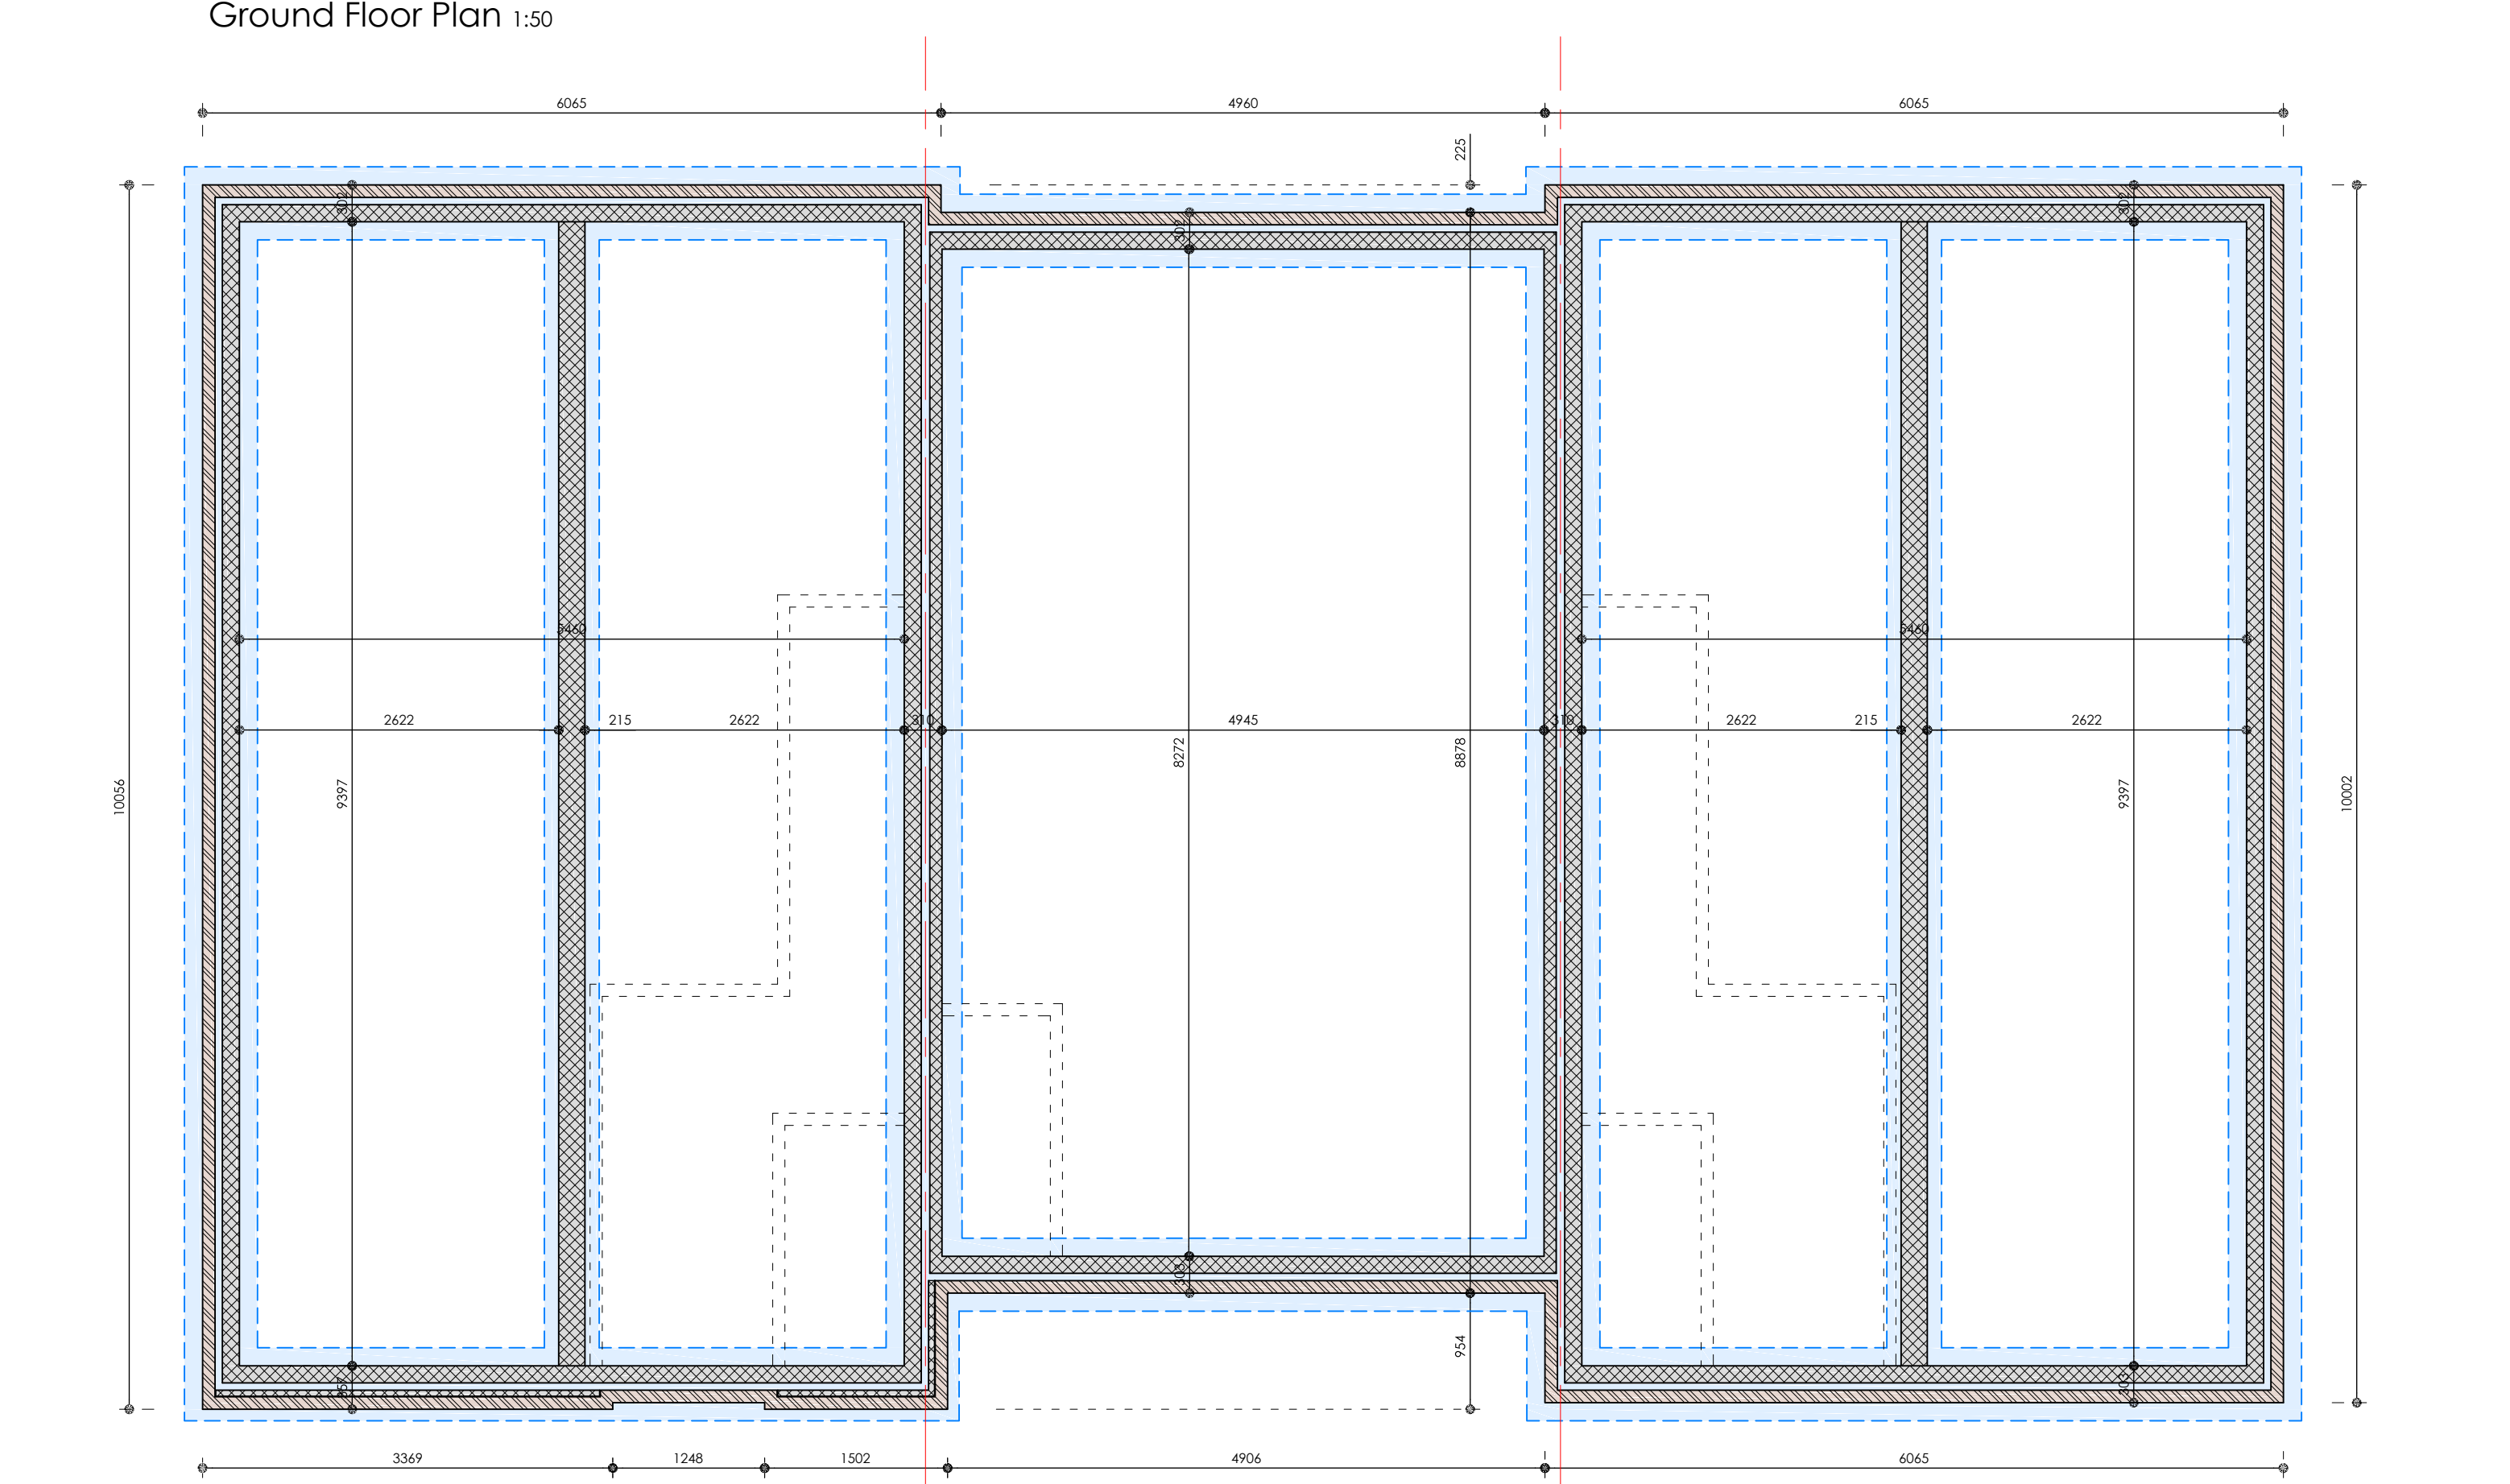

Setting Out/Foundation Plan 1:50

Block 5 - Plans

- Materials**
- Walls
Bricks - TBS Lava
 - Cladding - James Hardiplank - Midnight Black
 - Roof
Marley Edgemere - Smooth Grey
 - Windows & Doors - uPVC/Composite - RAL 7016
 - Roofline - uPVC - RAL 7016
 - Rainwater goods - Black deepflow uPVC

BUILDING CONTROL

Revision
Rev C. Wall makeup/specification updated. 09.04.2024
Rev B. Minor update to client comments. 13.12.2023
Rev A. General update to client comments. 01.12.2023

Title
Block 5 (Plots 26, 27 & 28)
Plans

Project
Proposed Dwellings
Jacks Green Road
Creeping St. Mary
for
Ruby Homes (EA) Ltd

Date
Nov. 23
Scale / Size
1:50
@ A1
Drawn
SJB

Job No. 495 | Dwg No. B5-1 | Rev C



CHERRY TREE COTTAGE · HITCHAM ROAD · WATTISHAM
IPSWICH · SUFFOLK · IP7 7LD
T. 01449 723186 E. sjb@sibdesigns.co.uk
SJB DESIGNS (EA) LIMITED. Registered in England and Wales No. 09681418
Copyright © SJB designs