




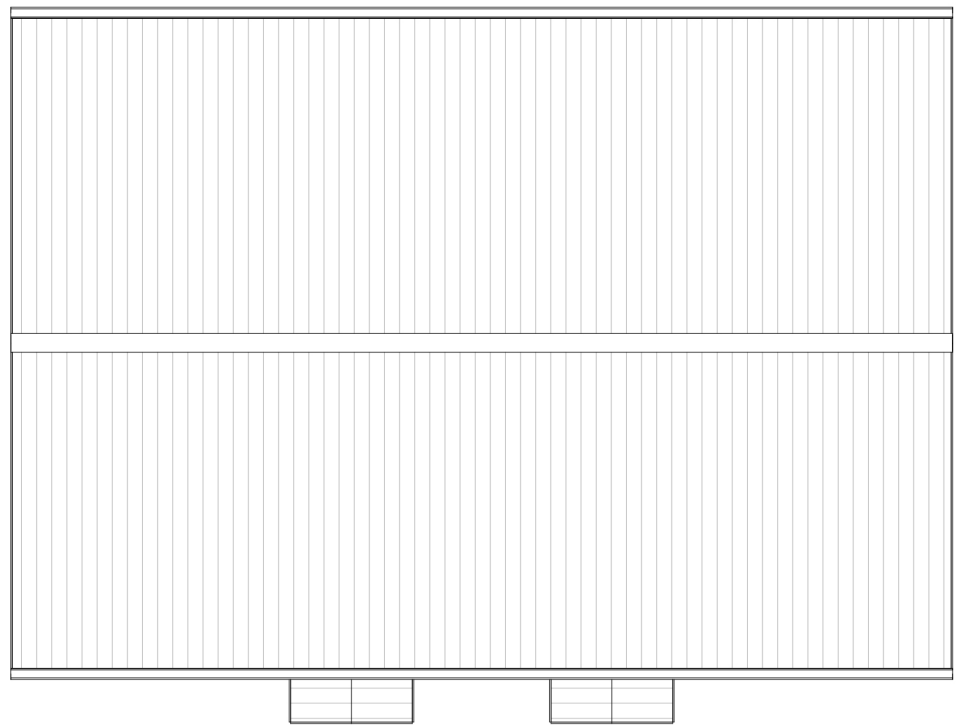

Roof Plan
1 : 100

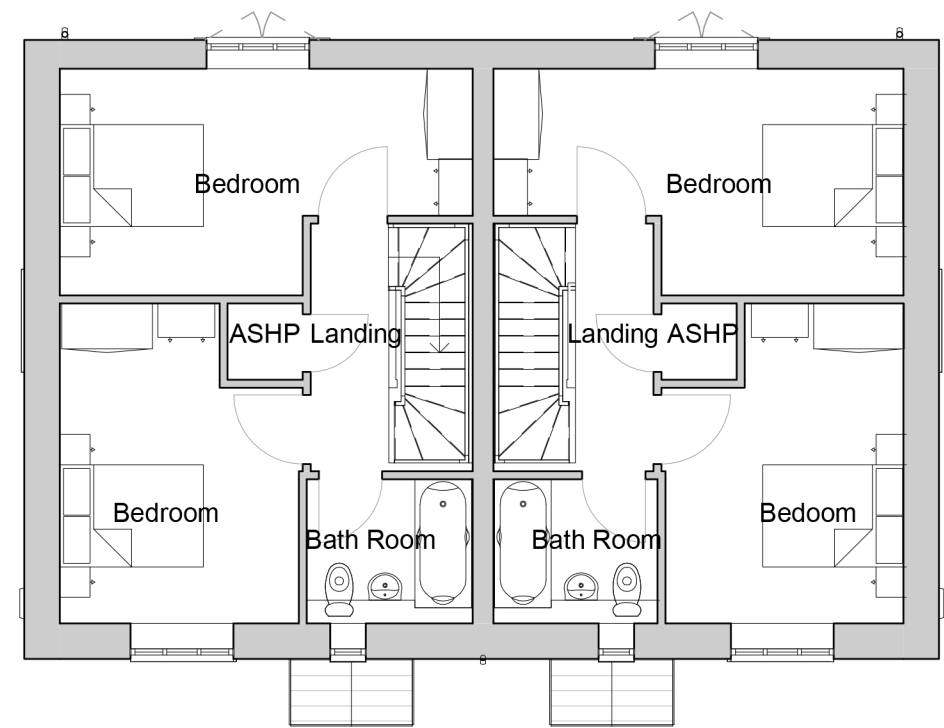

First floor
1 : 100

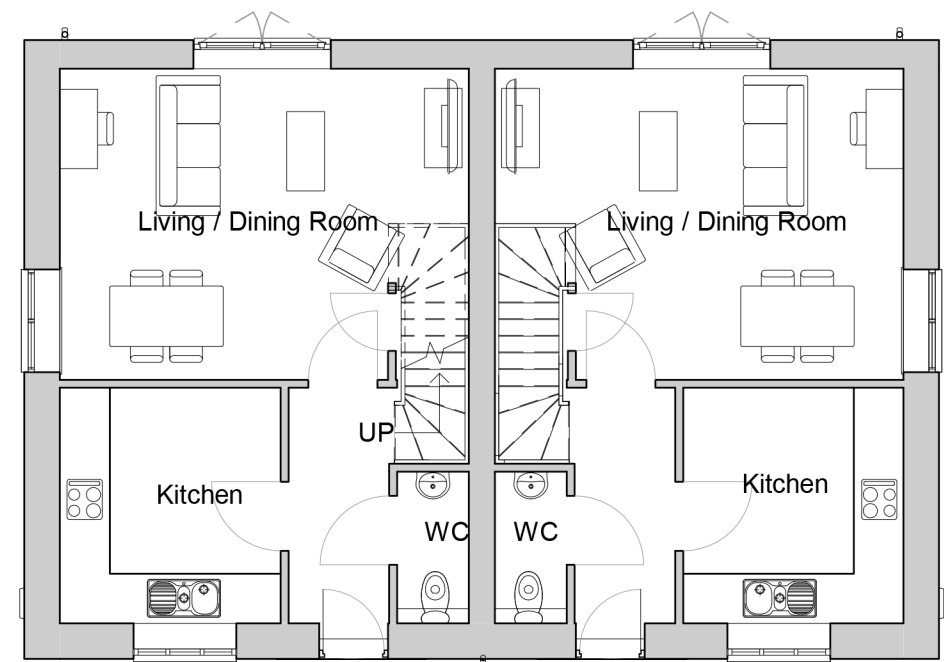

Ground floor
1 : 100



Front Elevation
1 : 50



Side Elevation
1 : 100

Rear Elevation
1 : 100

Side Elevation
1 : 100

HT-A-2B
Shared Ownership

Plots: 18 & 19

Revision Schedule			
Rev	Date	CHK	Revision Description
P00	04 07 2022	JE	Initial issue

0 5 10

Notes
For material choices, refer to accompanying schedule of accommodation / materials

Feilden+Mawson

21-27 Lamb's Conduit Street London WC1N 3NL
1 Ferry Road, Norwich NR1 1SU
50 St Andrews Street, Cambridge CB2 3AH
tel: 020 7841 1980
tel: 01603 629571
tel: 01223 355667
email: info@feildenandmawson.com
www.feildenandmawson.com

DRAWING
HT-A-2B - Plans and
Elevations - Type 3

CLIENT Hill Residential

JOB Land south of Halesworth Road,
Reydon

RIBA Stage 3

JOB S3
9317 PAPER A1 SCALE As indicated

Drawing Number
9317- FM-XX-XX- D- A- 072-P00

DO NOT SCALE FROM THIS DRAWING ALL DIMENSIONS TO BE CONFIRMED ON SITE BY THE CONTRACTOR PRIOR TO CONSTRUCTION

V:\FM\files\Jobs\Current\9317 Proposed Housing on Land at St Felix School, Reydon\K-Drawings\01-BIM\01-architecture\01-Central Model\2022.07.04\9317 072 HT-A-2B SO Semi - Type 3 - plots 18+19.rvt
05/07/2022 13:35:56

© COPYRIGHT FEILDEN+MAWSON LLP