




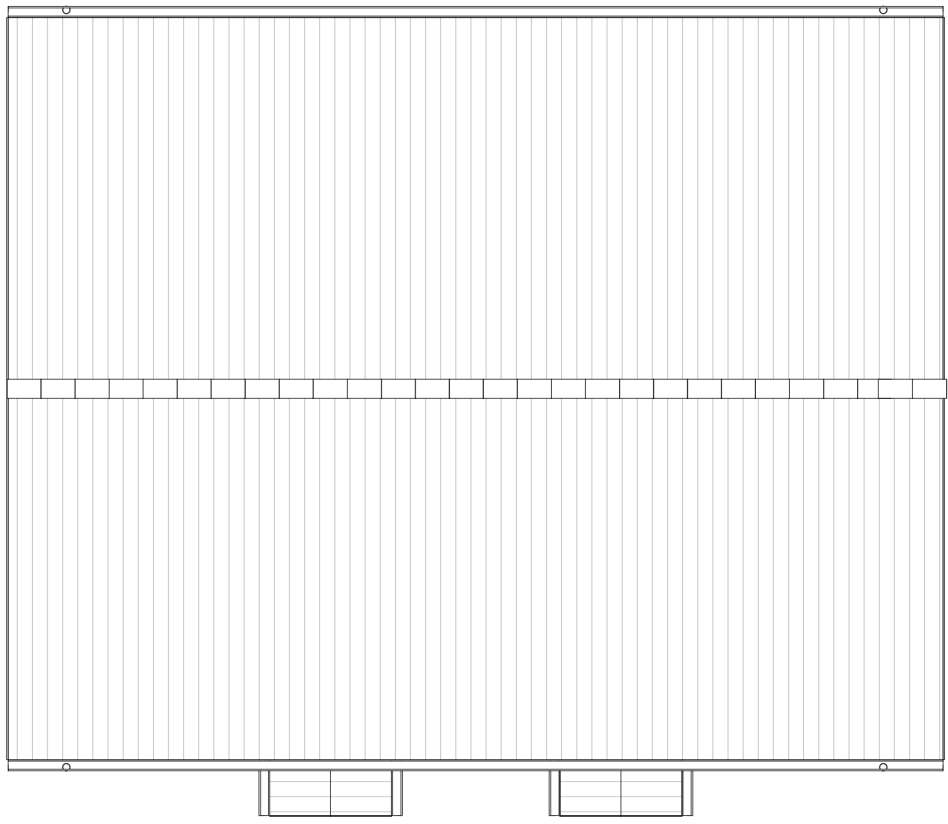

Roof Plan
1 : 100

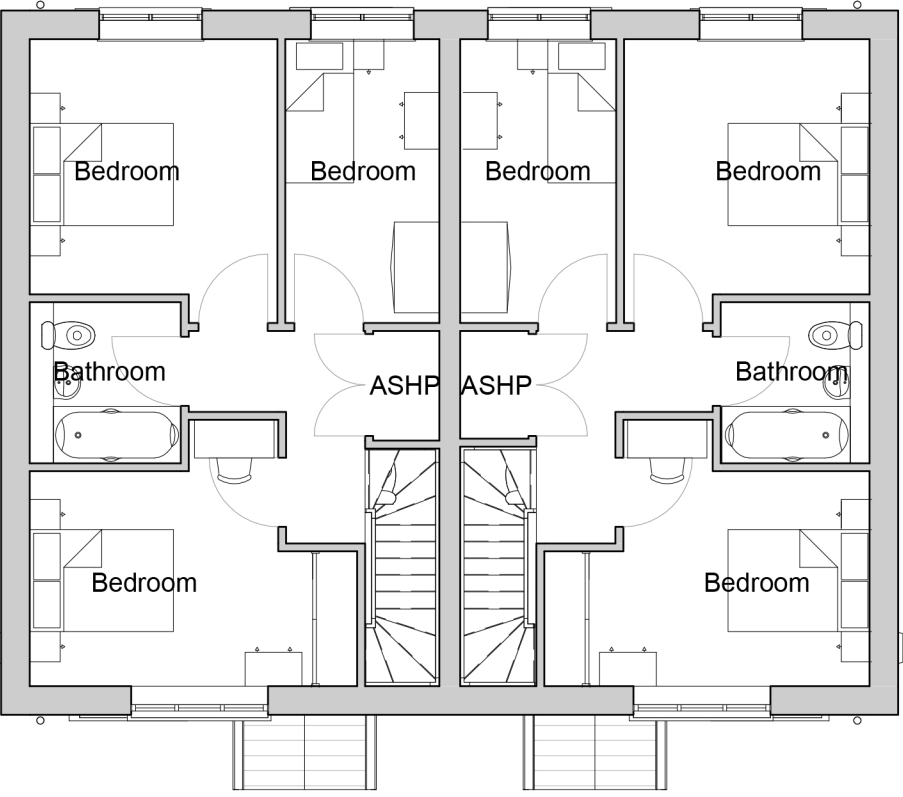

First floor
1 : 100

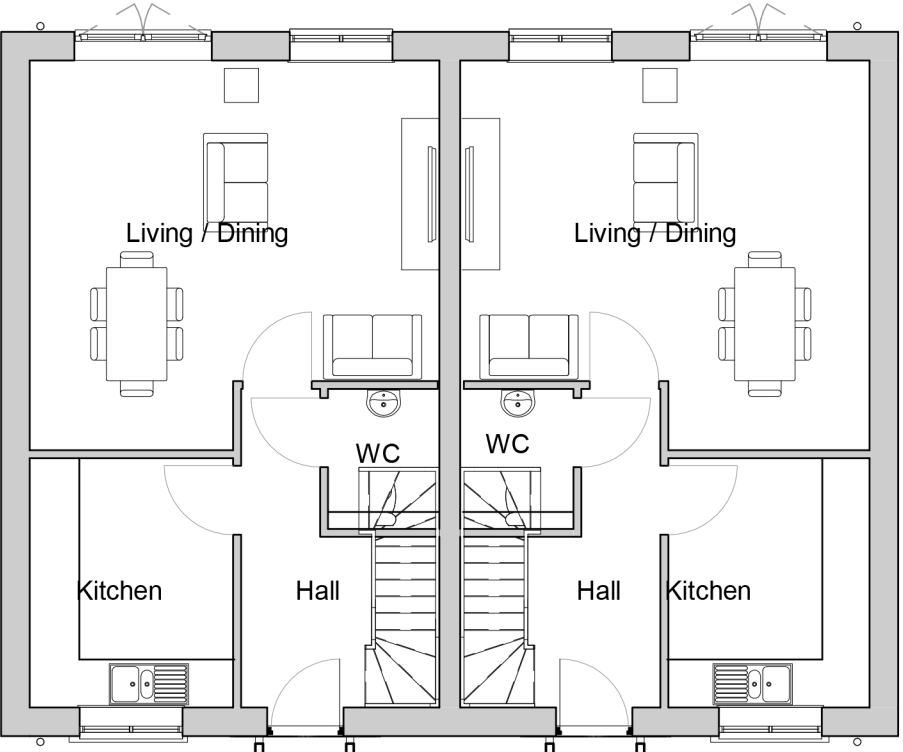

Ground floor
1 : 100



Front Elevation
1 : 50



Side Elevation
1 : 100


Rear Elevation
1 : 100

Side Elevation
1 : 100

HT-A-3A

Plots:08/09

Revision Schedule			
Rev	Date	CHK	Revision Description
A00	26.01.2022	JE	Initial Issue
P00	28.01.2022	JE	Draft Reserved Matters Issue
P01	02.02.2022	JE	Reserved Matters Issue
P02	01.07.2022	JE	Elevations amended

 

Notes
For material choices, refer to accompanying schedule of accommodation / materials

Feilden+Mawson

21-27 Lamb's Conduit Street London WC1N 3NL
1 Ferry Road, Norwich NR1 1SU
50 St Andrews Street, Cambridge CB2 3AH
tel: 020 7841 1980
tel: 01603 629571
tel: 01223 355667
email: info@feildenandmawson.com
www.feildenandmawson.com

DRAWING
HT-A-3A Plans and
Elevations

CLIENT Hill Residential

JOB Land south of Halesworth Road,
Reydon

RIBA Stage 3			
JOB	S3	Issued for internal review and comment	
Drawing Number	9317	PAPER	A1 SCALE As indicated

9317- FM-XX-XX- D- A- 080-P02

DO NOT SCALE FROM THIS DRAWING ALL DIMENSIONS TO BE CONFIRMED ON SITE BY THE CONTRACTOR PRIOR TO CONSTRUCTION

\\FMFiles\Jobs\Current\9317 Proposed Housing on Land at St Felix School, Reydon\K-Drawings\01-BIM\01-architecture\01-Central Model\2022.07.04\9317 080 HT-A-3A - Type 1 - Plots 08.09.rvt
05/07/2022 13:44:47

© COPYRIGHT FEILDEN+MAWSON LLP