



Do not scale from this drawing.
All information shown is to be checked on site
for accuracy and fit. Any discrepancies or omissions
to be reported to Arcady Architects immediately.


KEY

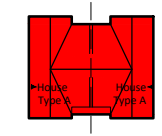


House Type A

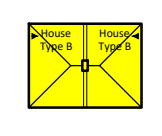


House Type B

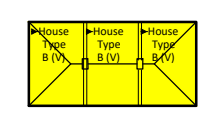

House Type B (Variation)

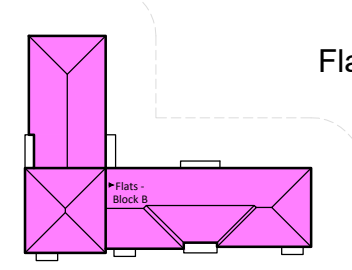

Flats - Block B

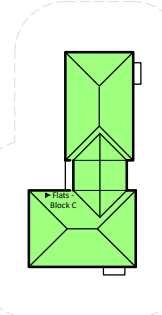



Flats - Block C



Affordable Rent



Affordable Shared Ownership

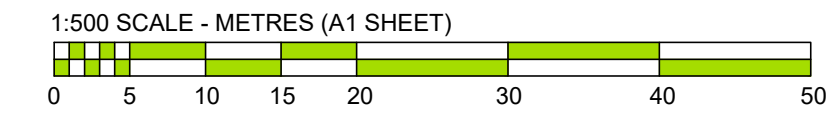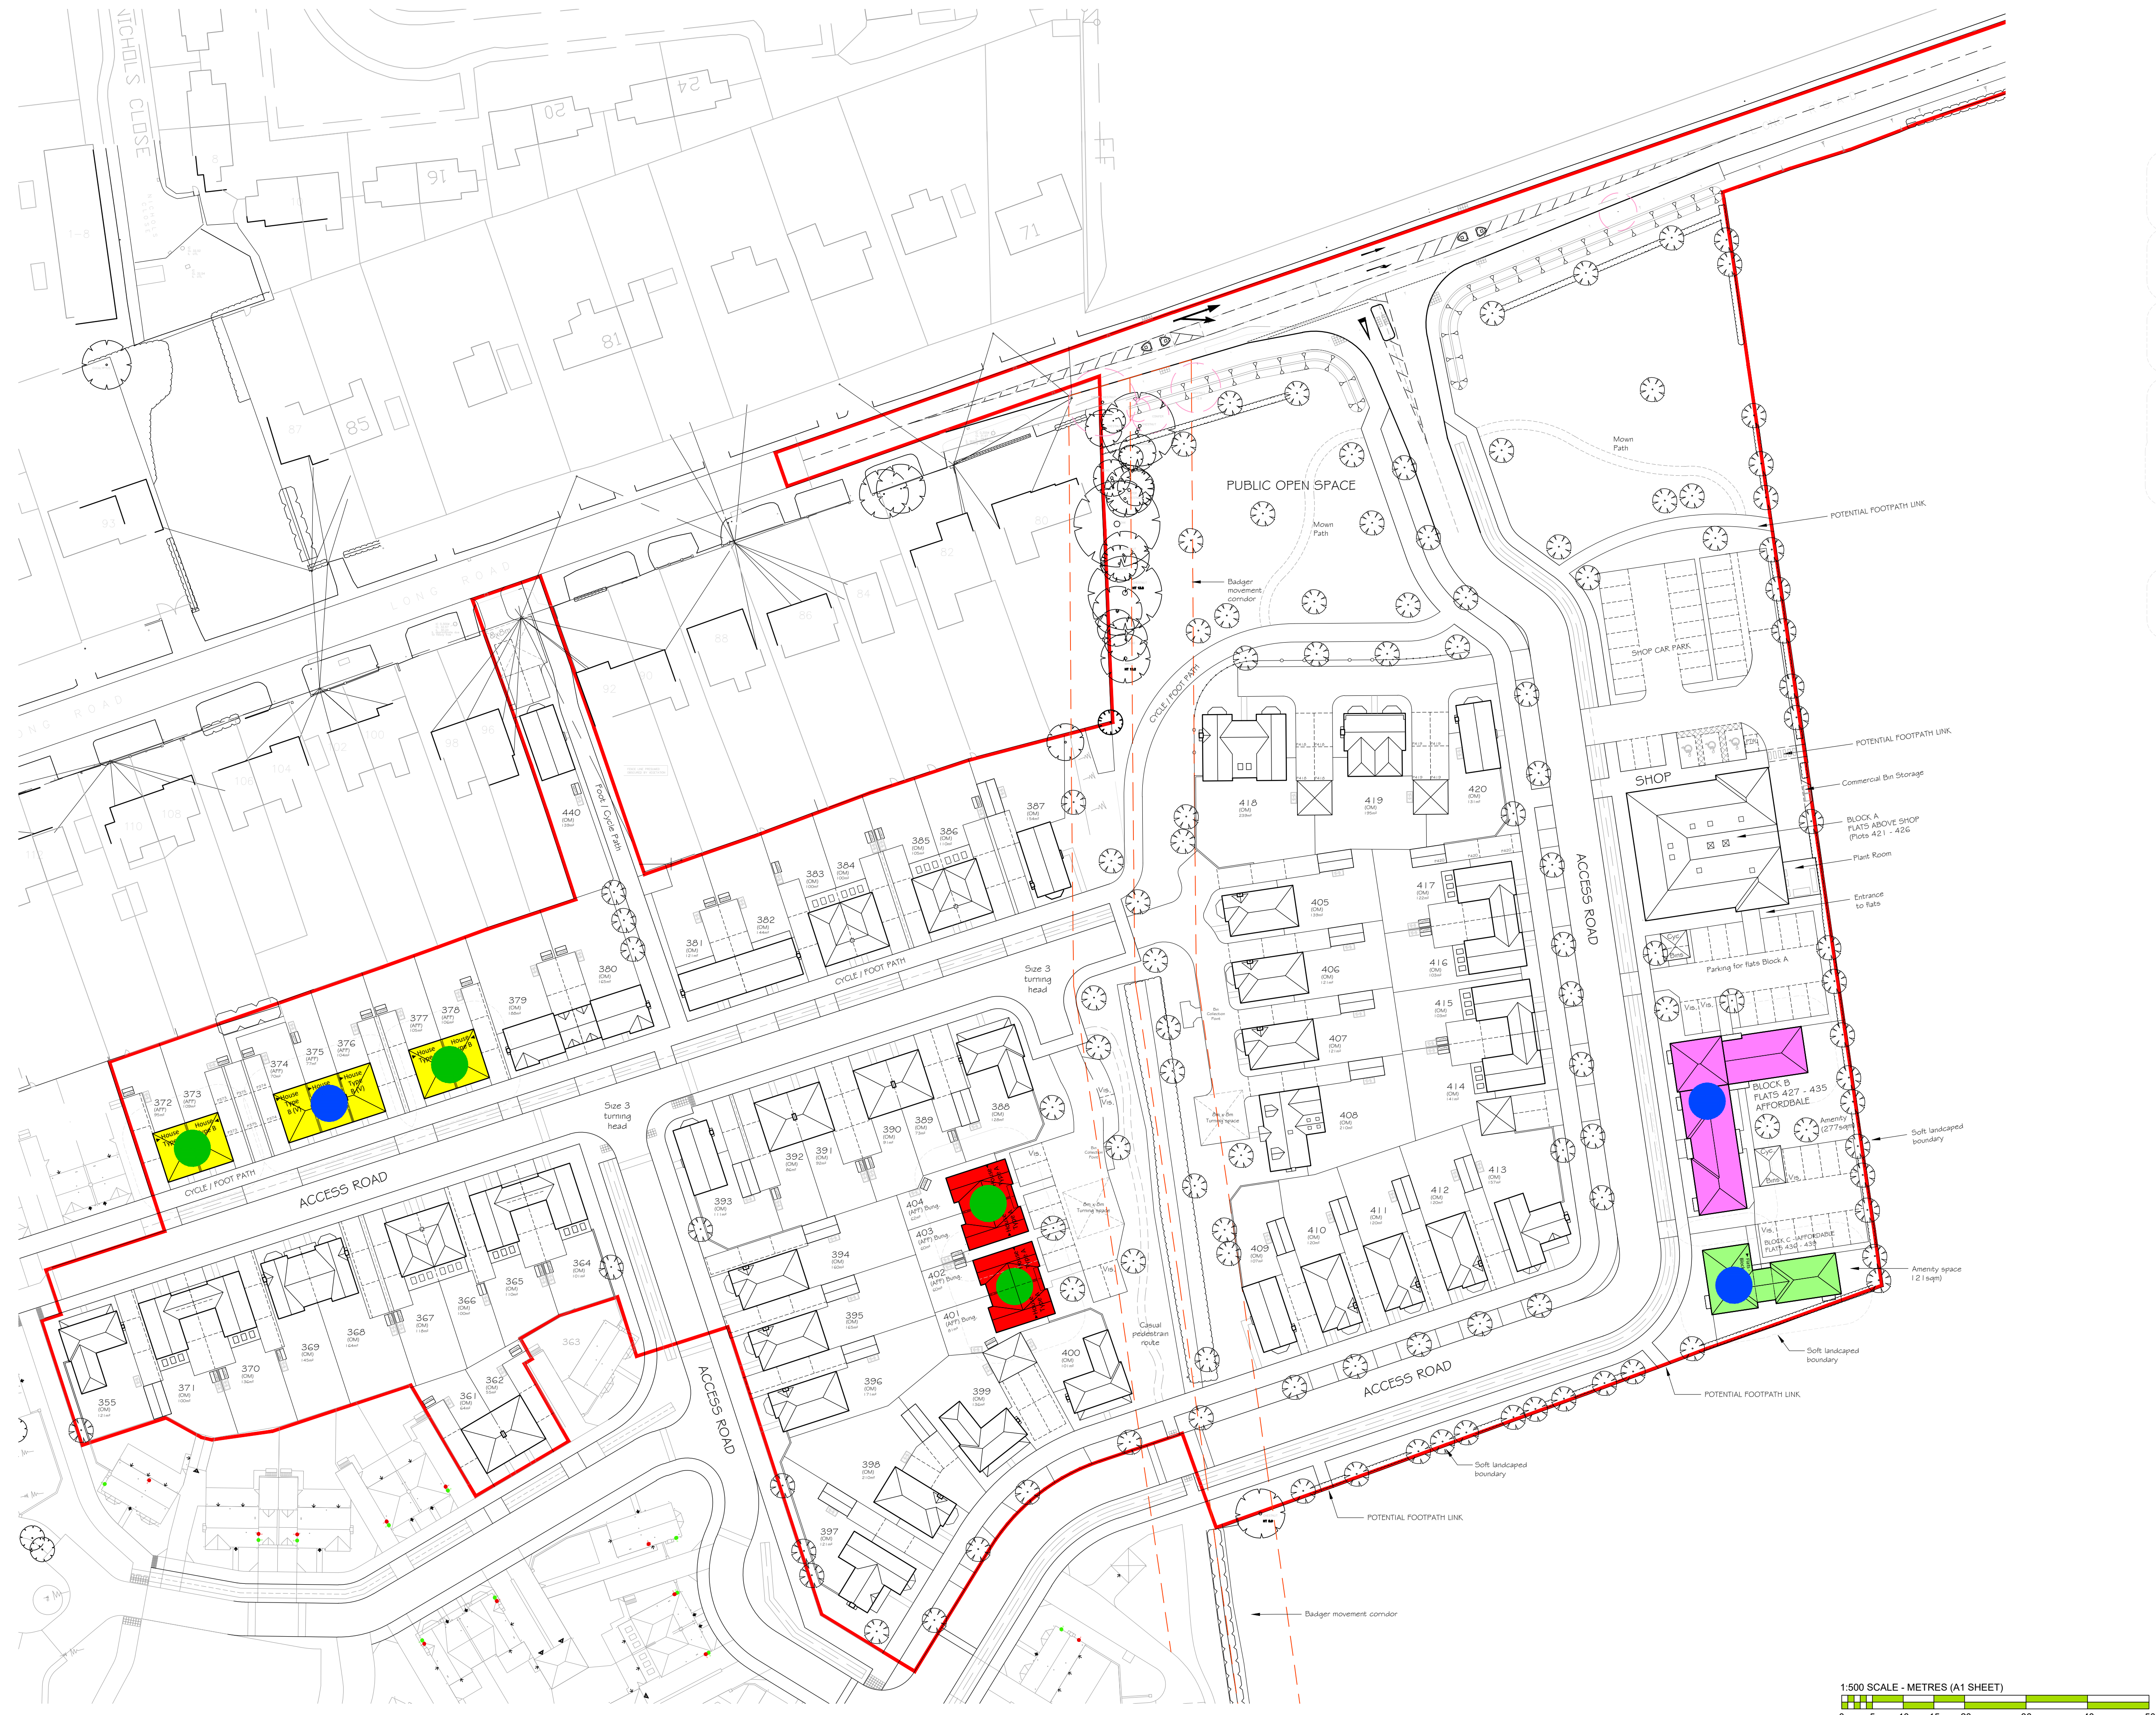

REV B - House type blocks amended.
REV A - Shared Ownership units identified.
REVISION:

SEP 22
JULY 22
DATE

RK
CW
DRAWN

PROJECT:
LAND OFF BROMLEY ROAD,
LAWFORD GREEN - PHASE 4 -

TITLE:
PROPOSED AFFORDABLE
HOUSING KEY PLAN

SCALE: 1:500
DATE: MAR 22
DRAWN: CW
CHKD:

NO: 21/33/04
REV: B

Unit 4 | Phillows Barns | Hammonds Road
Little Baddow | Essex | CM3 4BG
Tel: 01245 464681 | www.arcadyarchitects.co.uk

ARCADY
ARCHITECTS